
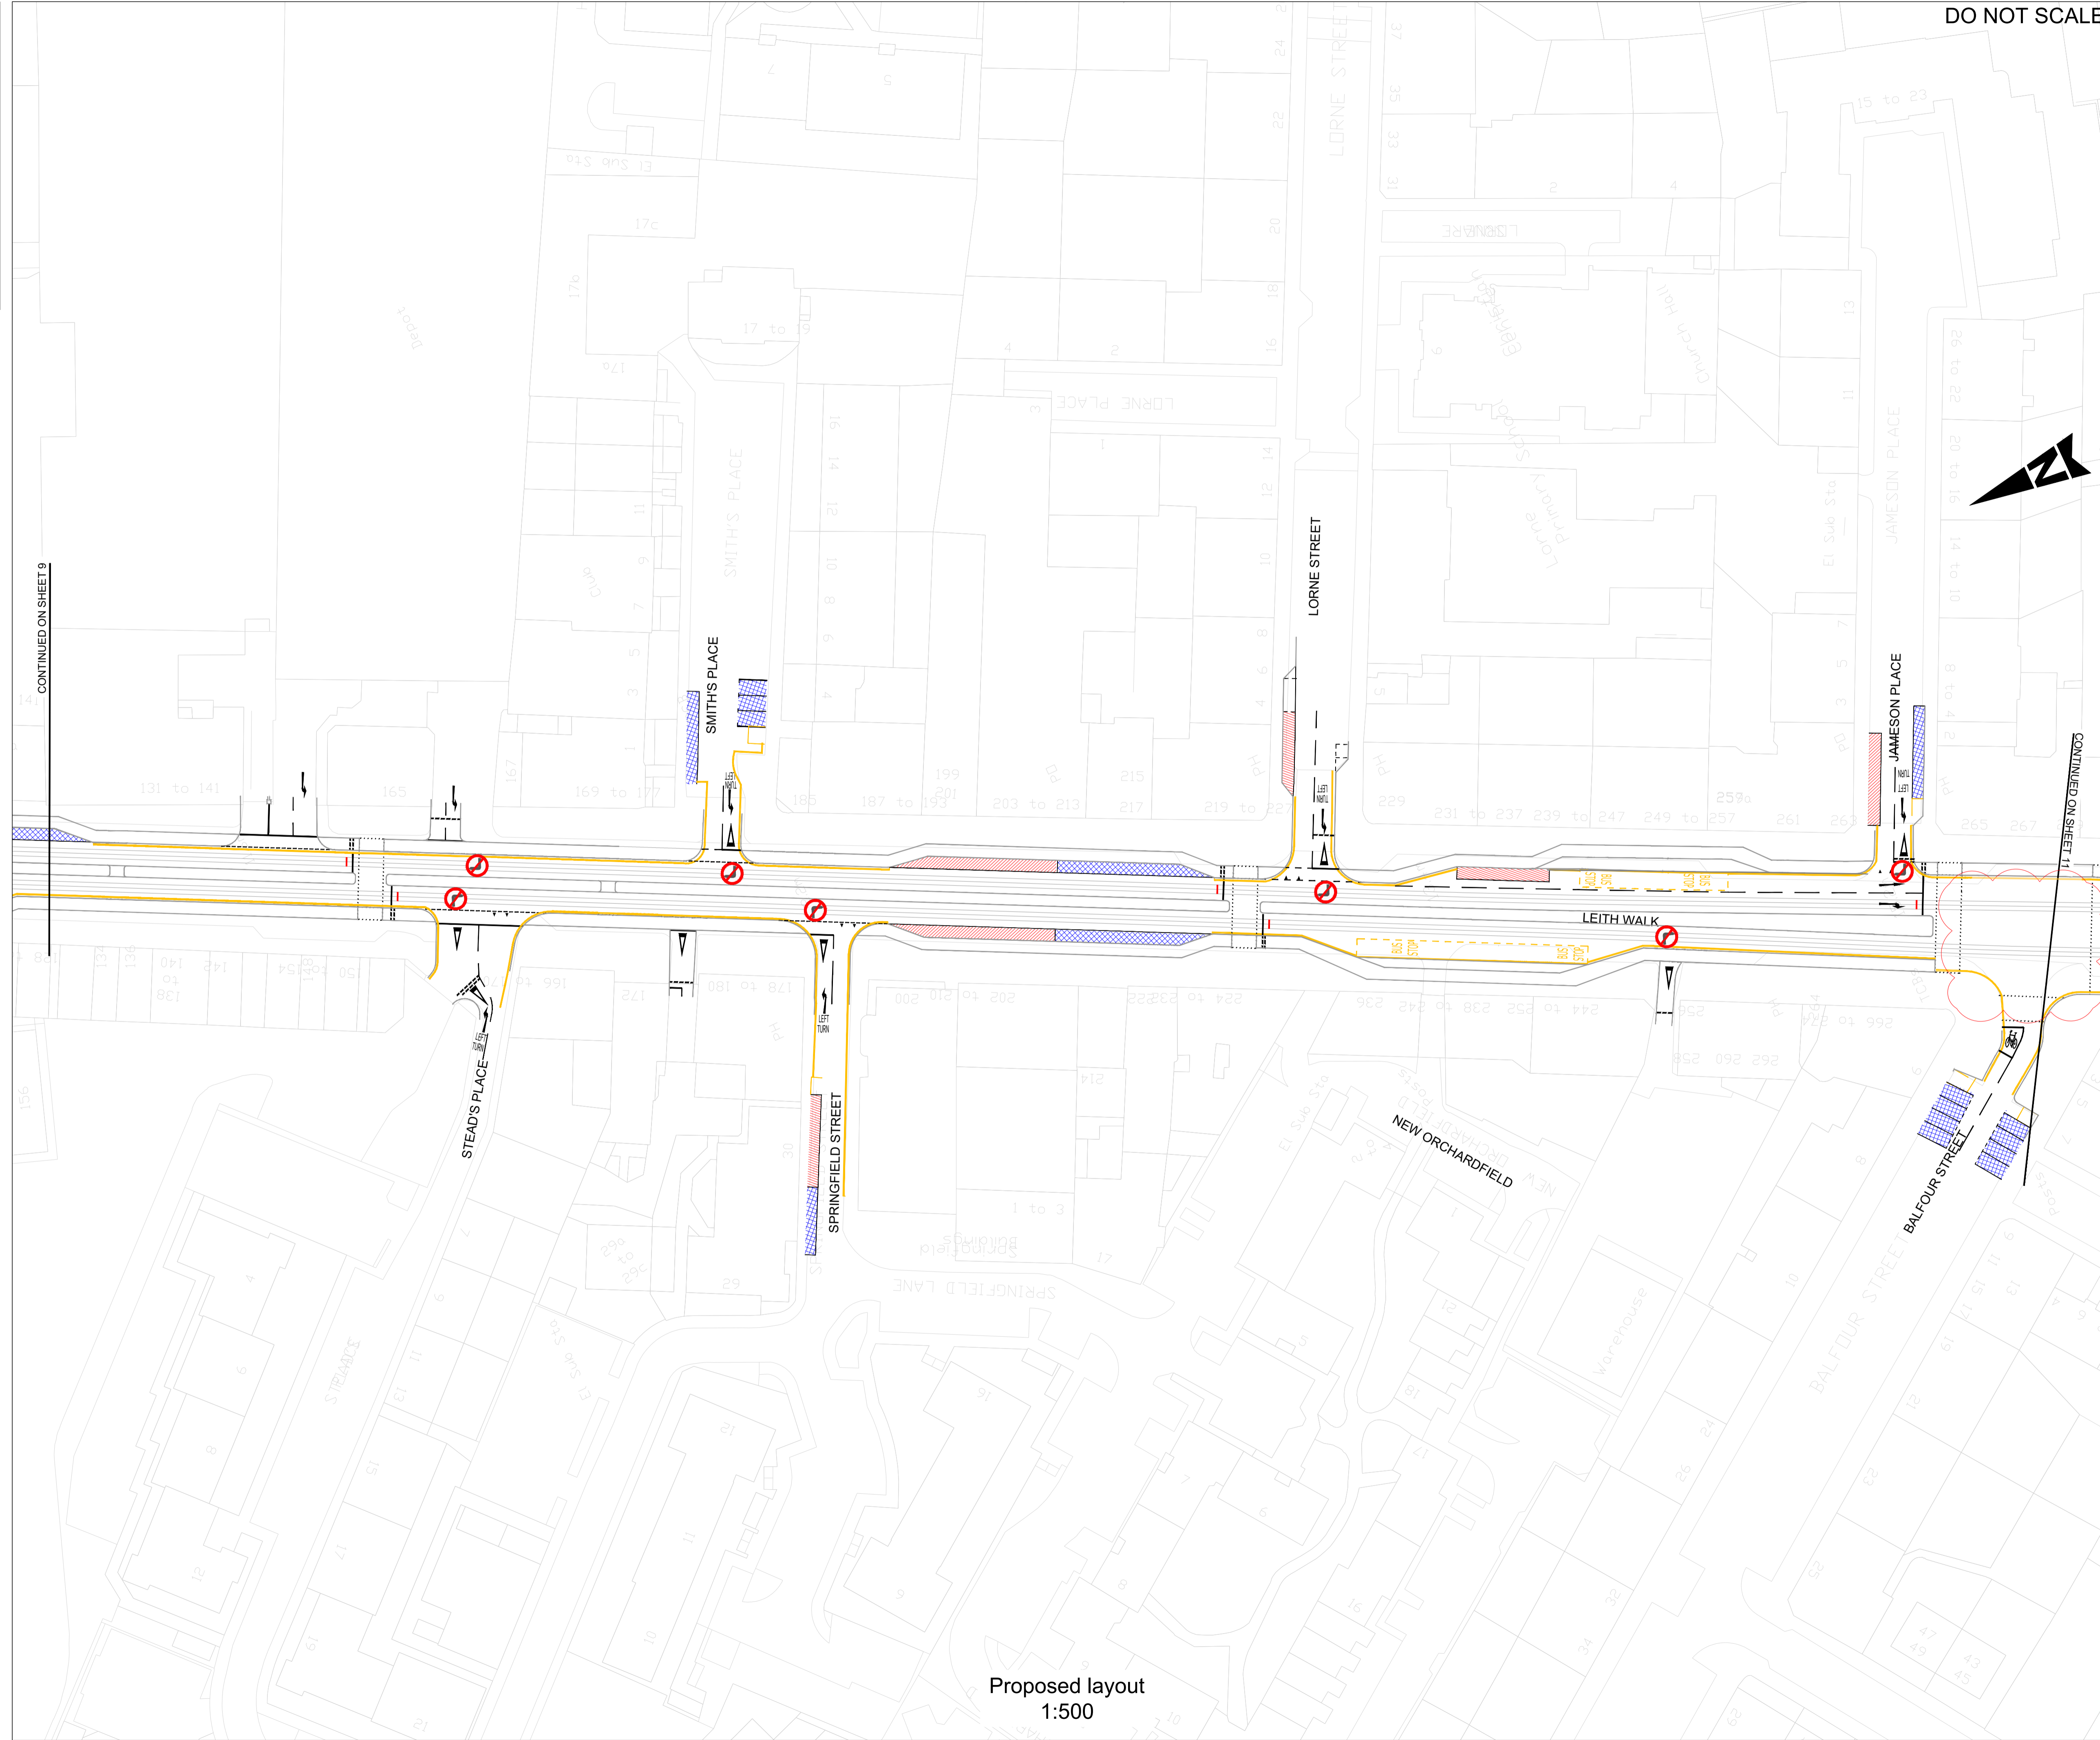


100  
0 10  
Millimetres

DO NOT SCALE

- NOTES:
1. TOPOGRAPHICAL SURVEY PROVIDED BY THE CITY OF EDINBURGH COUNCIL DATED MARCH 2018, SUPPLEMENTED BY HISTORICAL OS TILES.
  2. TRO DRAWINGS ARE REPRESENTATIVE OF THE TRAFFIC ORDERS ONLY, NOT THE DETAILED DESIGN OF ROADWORKS LAYOUT, SIGNAGE AND LINING. SIGNS AND LINING WILL BE COMPLIANT WITH TSRGD, TRAFFIC SIGNS MANUAL AND EDINBURGH STREET DESIGN GUIDANCE.

- KEY
- NO WAITING AT ANY TIME / NO STOPPING AT ANY TIME / NO LOADING AT ANY TIME
  - NO WAITING / NO LOADING AT TIMES SHOWN
  - PARKING BAYS AT TIMES SHOWN
  - LOADING BAYS AT TIMES SHOWN
  - LIMITED WAITING MON-SAT 7:30AM-6:30PM 4 HOURS, NO RETURN WITHIN 2 HOURS
  - MOTORCYCLE BAYS
  - TAXI RANK
  - DISABLED BAYS
  - BIN STORES
  - PROPOSED KERB LINE

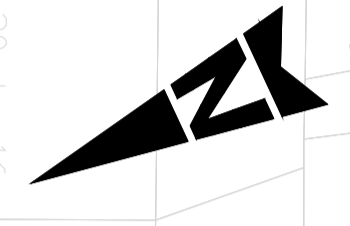

CONTINUED ON SHEET 9

CONTINUED ON SHEET 11

Proposed layout  
1:500

Rev.	Date	Description	Org	Chk'd	App'd	Aur'd
P01	02/12/16	FIRST ISSUE		JM	JR	KC
P02	12/12/16	FOR REVIEW AND COMMENT		JM	JR	KC
P03	12/06/17	FOR REVIEW AND COMMENT		JM	JR	KC
P04	04/08/17	FOR REVIEW AND COMMENT		JM	JR	KC
P05	12/01/18	FOR REVIEW AND COMMENT		GK	JR	KC
P06	14/03/18	FOR REVIEW AND COMMENT		GK	JR	KC
P07	19/11/18	FOR REVIEW AND COMMENT		GK	JR	KC
P08	12/02/19	FOR REVIEW AND COMMENT		MM	JR	KC
P09	30/04/19	FOR REVIEW AND COMMENT		CC	JR	KC
P10	12/06/20	FOR REVIEW AND COMMENT		MG	KA	SM
P11	22/06/20	TRO FINALISED FOR ISSUE		MG	KA	SM
P12	16/07/20	TRO FINALISED FOR ISSUE		EG	SS	SM

Drawing Status: **S2**

**ATKINS**  
6th Floor  
200 Broomielaw  
Glasgow  
Scotland  
G1 4RU  
Tel: +44 (0)141 220 2000  
Fax: +44 (0)141 220 2001  
www.atkinsglobal.com

Copyright © Atkins Limited (2013)  
Client: **EDINBURGH**  
THE CITY OF EDINBURGH COUNCIL

Project Title: **EDINBURGH TRAM  
YORK PLACE TO NEWHAVEN**

Drawing Title: **PROPOSED  
TRAFFIC REGULATION ORDERS  
SHEET 10 OF 14**

Scale	Originator	Checked	Approved	Authorised
1:500	EG	SS	SM	AG
Original Size	Date	Date	Date	Date
A1	16/07/20	16/07/20	16/07/20	16/07/20
Drawing Number	Revision			
5149899-ATK-ETE-DRG-HW-00010	P12			