
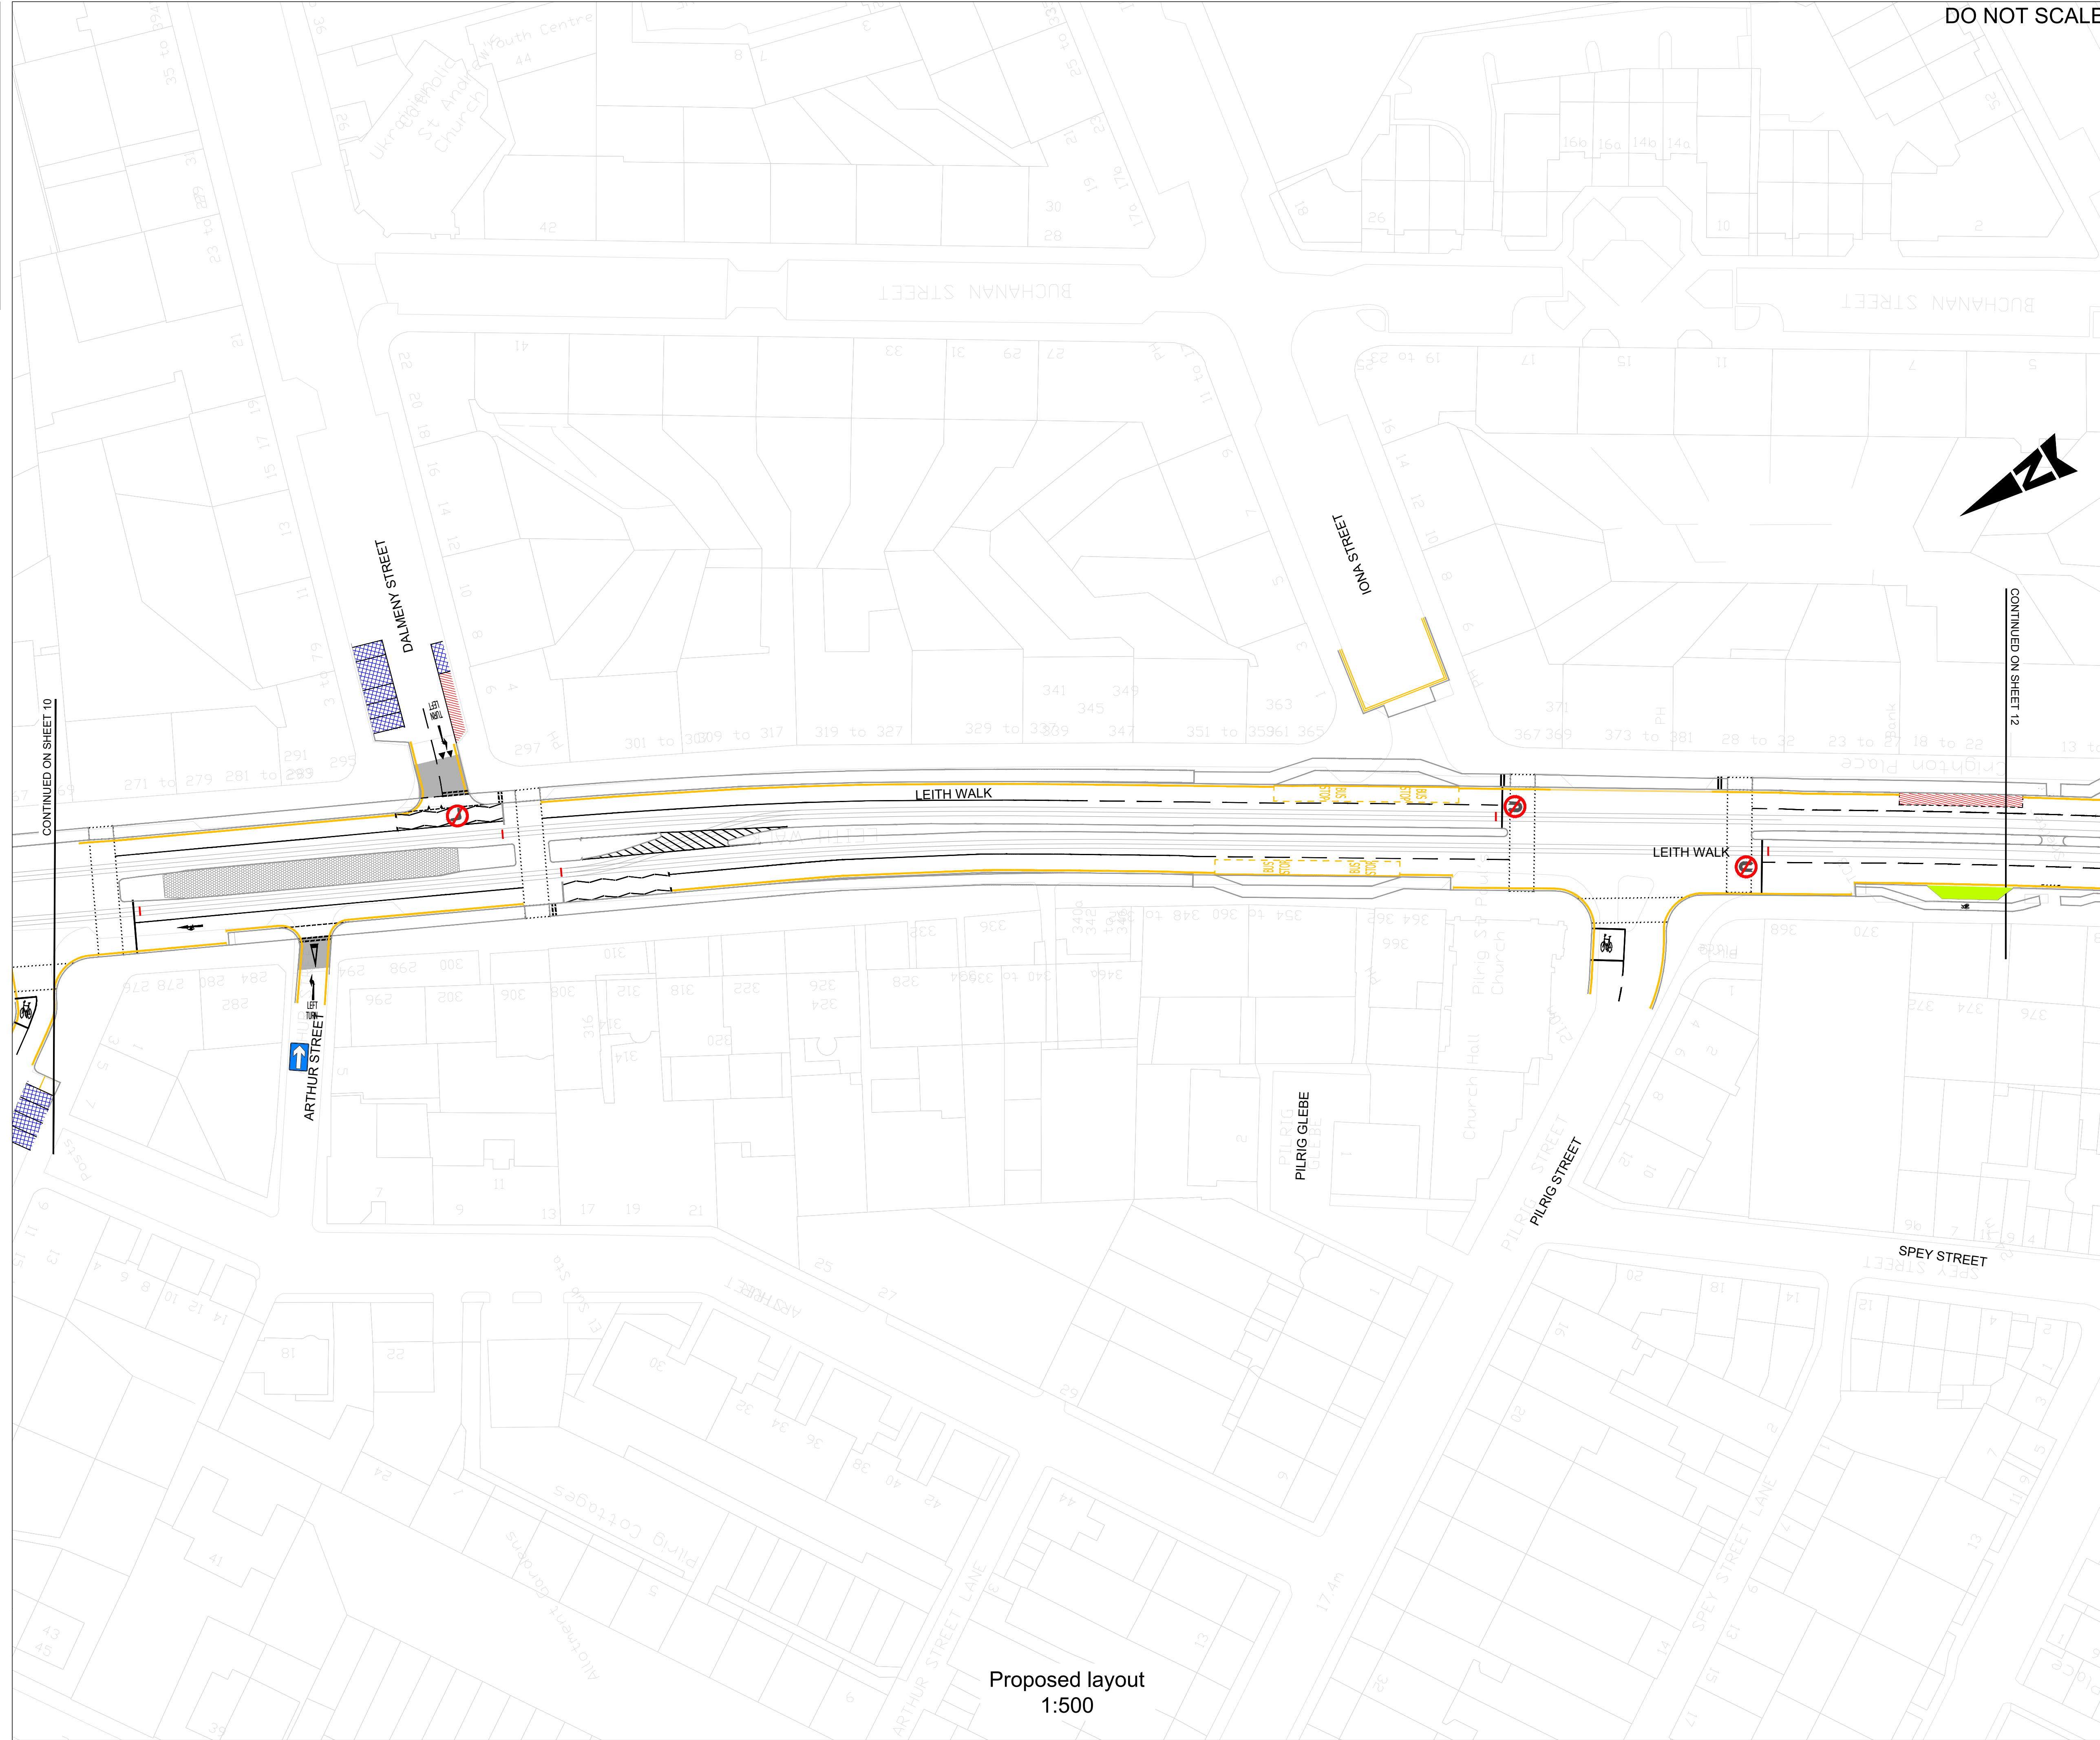


100  
0 10  
Millimetres

DO NOT SCALE

- NOTES:
1. TOPOGRAPHICAL SURVEY PROVIDED BY THE CITY OF EDINBURGH COUNCIL DATED MARCH 2018, SUPPLEMENTED BY HISTORICAL OS TILES.
  2. TRO DRAWINGS ARE REPRESENTATIVE OF THE TRAFFIC ORDERS ONLY, NOT THE DETAILED DESIGN OF ROADWORKS LAYOUT, SIGNAGE AND LINING. SIGNS AND LINING WILL BE COMPLIANT WITH TSRGD, TRAFFIC SIGNS MANUAL AND EDINBURGH STREET DESIGN GUIDANCE.

- KEY
- NO WAITING AT ANY TIME / NO STOPPING AT ANY TIME / NO LOADING AT ANY TIME
  - NO WAITING / NO LOADING AT TIMES SHOWN
  - PARKING BAYS AT TIMES SHOWN
  - LOADING BAYS AT TIMES SHOWN
  - LIMITED WAITING MON-SAT 7:30AM-6:30PM 4 HOURS, NO RETURN WITHIN 2 HOURS
  - MOTORCYCLE BAYS
  - TAXI RANK
  - DISABLED BAYS
  - BIN STORES
  - PROPOSED KERB LINE

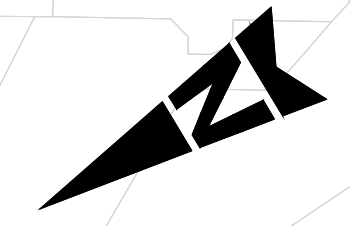

CONTINUED ON SHEET 10

CONTINUED ON SHEET 12

Proposed layout  
1:500

Rev.	Date	Description	Org	Chk'd	App'd	Aur'd
P01	02/12/16	FIRST ISSUE		JM	JR	KC
P02	12/12/16	FOR REVIEW AND COMMENT		JM	JR	SL
P03	12/06/17	FOR REVIEW AND COMMENT		JM	JR	SL
P04	12/01/18	FOR REVIEW AND COMMENT		GK	JR	SL
P05	14/03/18	FOR REVIEW AND COMMENT		GK	JR	SL
P06	19/11/18	FOR REVIEW AND COMMENT		GK	JR	SL
P07	12/02/19	FOR REVIEW AND COMMENT		MM	JR	SM
P08	30/04/19	FOR REVIEW AND COMMENT		CC	JR	SM
P09	22/06/20	TRO FINALISED FOR ISSUE		MG	KA	SM
P10	16/07/20	TRO FINALISED FOR ISSUE		EG	SS	SM

FOR INFORMATION S2

**ATKINS**  
6th Floor  
200 Broomielaw  
Glasgow  
Scotland  
G1 4RU  
Tel: +44 (0)141 220 2000  
Fax: +44 (0)141 220 2001  
www.atkinsglobal.com

Client  
**EDINBURGH**  
THE CITY OF EDINBURGH COUNCIL

Project Title  
EDINBURGH TRAM  
YORK PLACE TO NEWHAVEN

Drawing Title  
PROPOSED  
TRAFFIC REGULATION ORDERS  
SHEET 11 OF 14

Scale	Originator	Checked	Approved	Authorised
1:500	EG	SS	SM	AG
Original Size	Date	Date	Date	Date
A1	16/07/20	16/07/20	16/07/20	16/07/20
Drawing Number	Revision			
5149899-ATK-ETE-DRG-HW-00011	P10			